



Credit line: Bernardo Mantilla Baca



Credit line: Andy Innes Aerial Photography



Credit line: Andy Innes Aerial Photography




Credit line: Andy Innes Aerial Photography



Credit line: Andy Innes Aerial Photography



Credit line: Andy Innes Aerial Photography

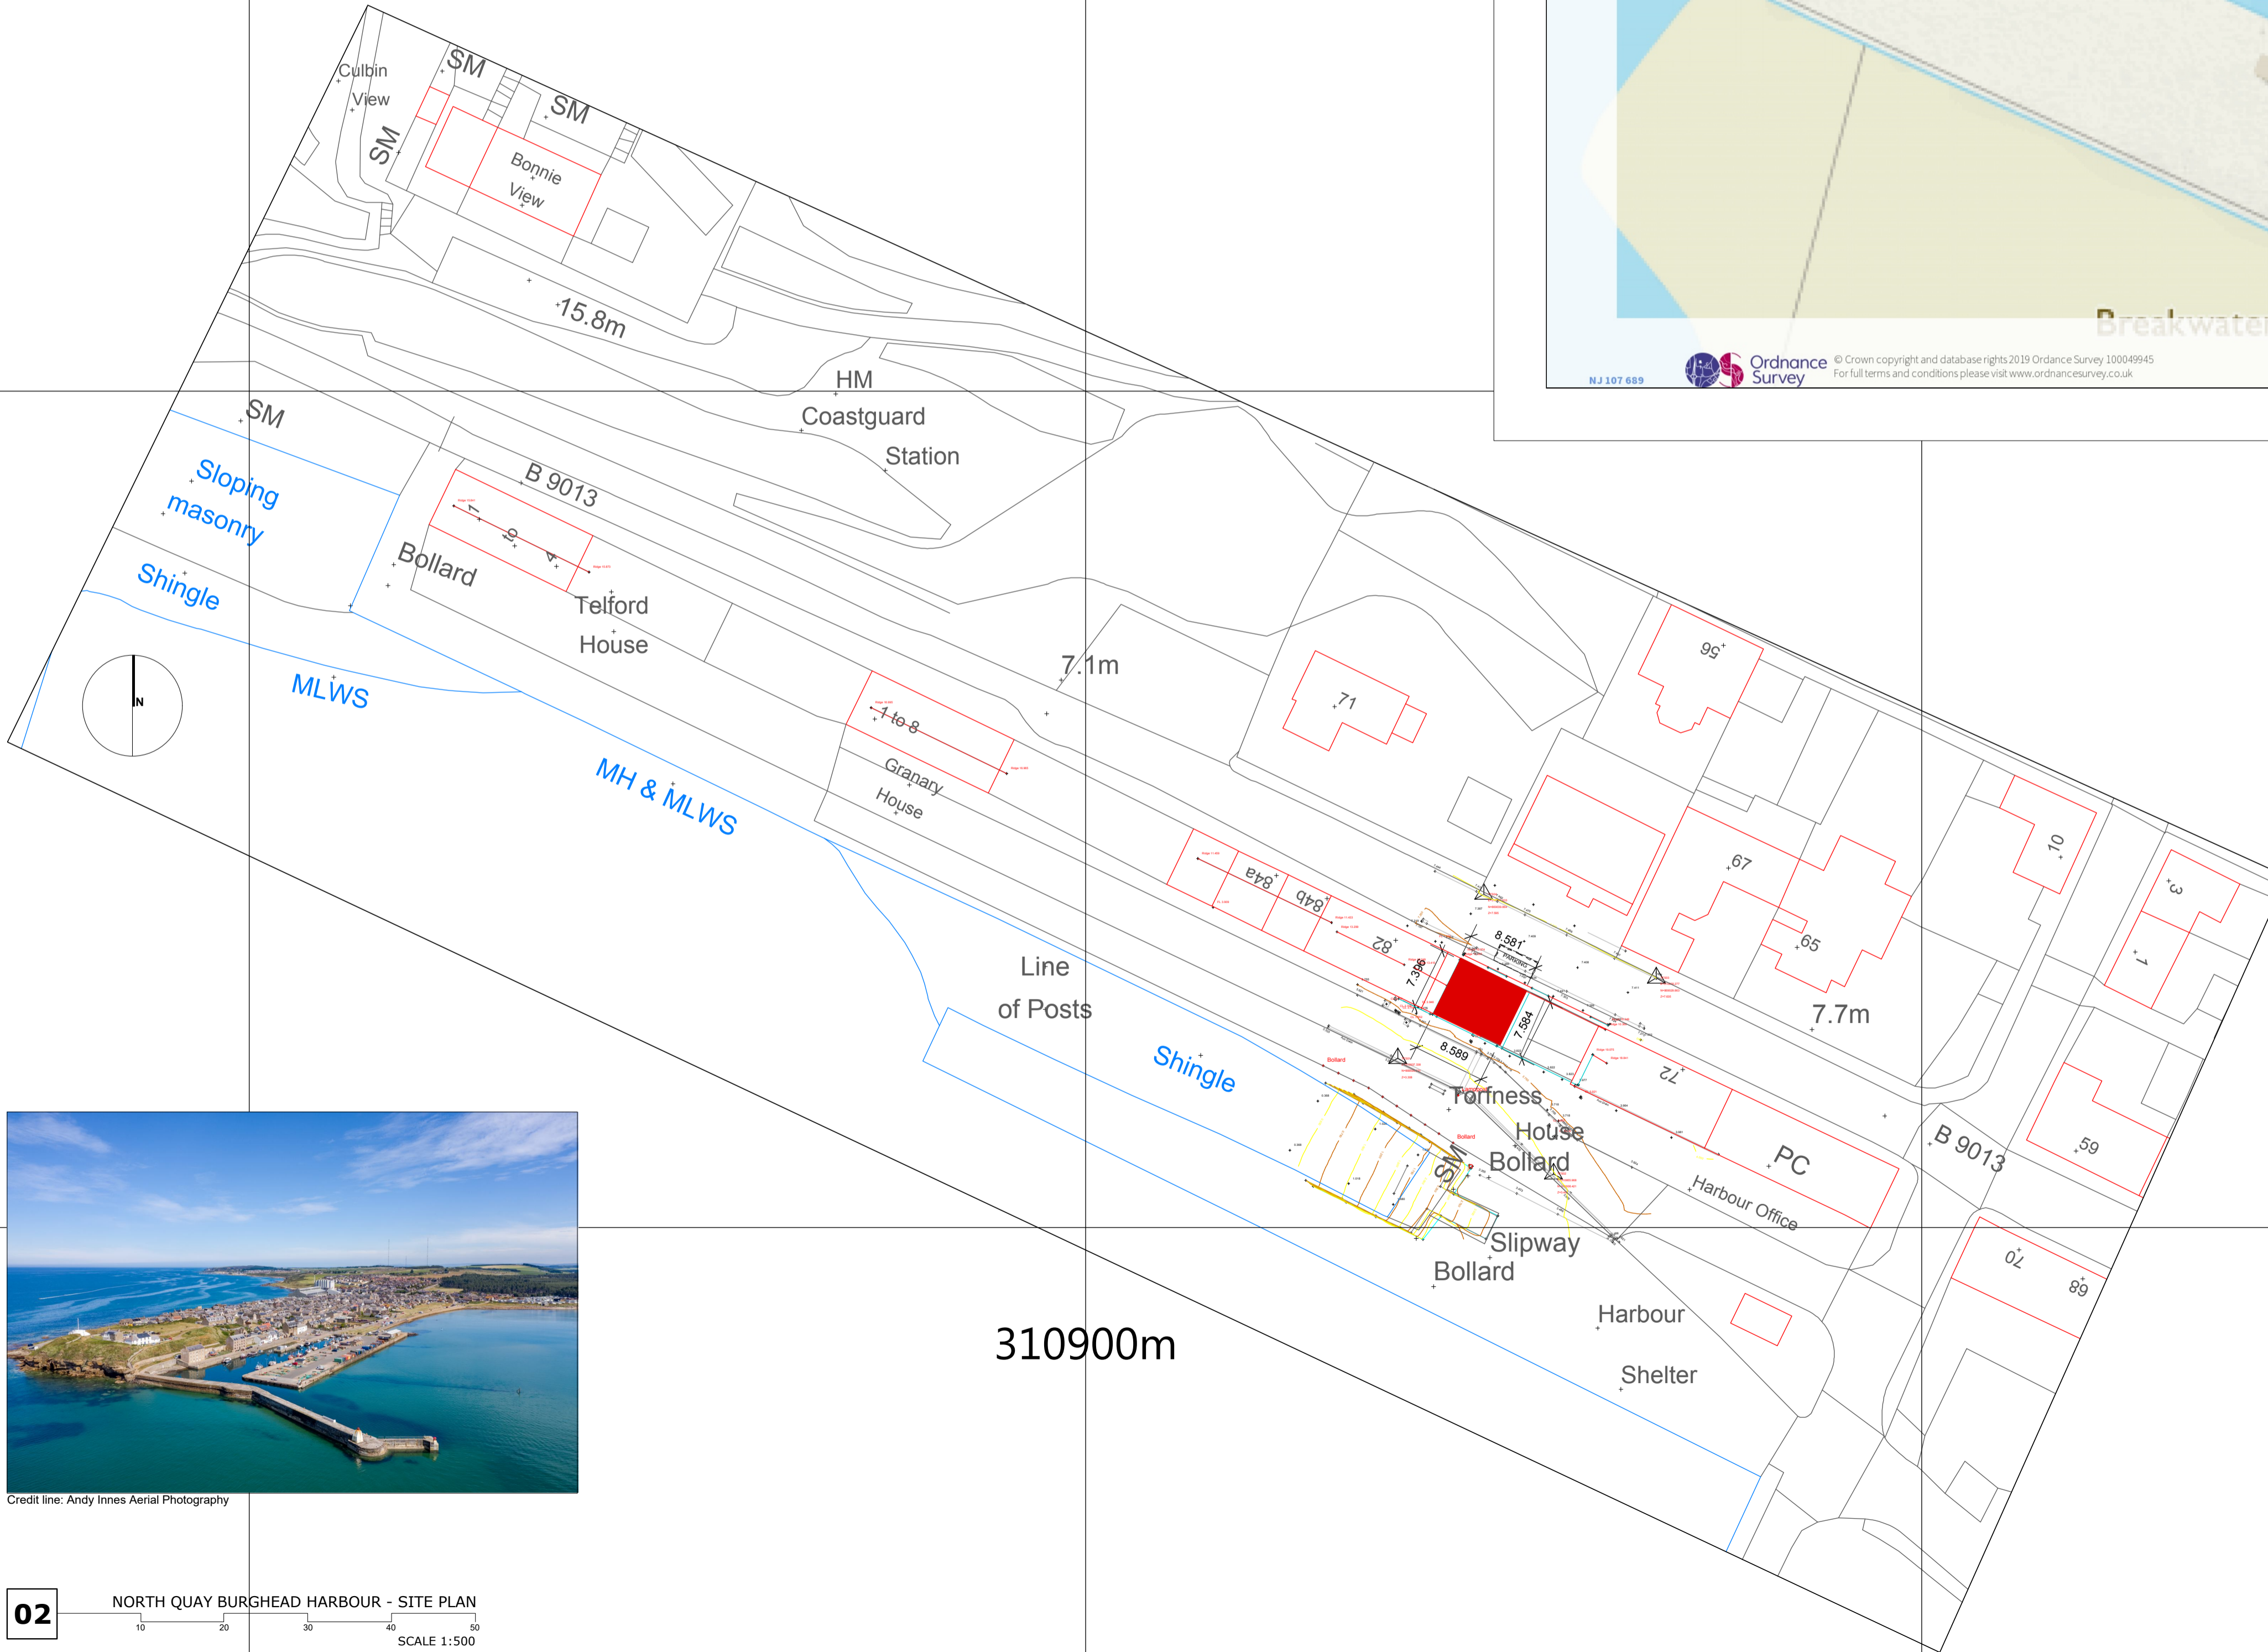

Credit line: Andy Innes Aerial Photography

**02** NORTH QUAY BURGHEAD HARBOUR - SITE PLAN  
SCALE 1:500

**01** NORTH QUAY BURGHEAD HARBOUR - LOCATION MAP  
SCALE 1:1000



Credit line: Andy Innes Aerial Photography



Credit line: Andy Innes Aerial Photography

**03** DESIGN STATEMENT  
NO SCALE

## THE CHINA QUAY

Burghead Harbour, Burghead  
Elgin IV30 5UN, Scotland

### BERNARDO MANTILLA BACA MANTILLA HOME DESIGN

[www.mantillahomedesign.com](http://www.mantillahomedesign.com)  
MURRSIDE FARM  
Brodie, Fortes  
IV36 2TE SCOTLAND  
COPYRIGHT 2022 BERNARDO MANTILLA  
ANY AND ALL UNAUTHORISED REPRODUCTION PROHIBITED

CONTENT INDEX:

- LOCATION MAP 1:1,000.....
- SITE PLAN 1:500.....
- PHOTOS.....

DRAWN BY:  
BERNARDO MANTILLA BACA

B.M.B.  
DIMENSIONS AND CONDITIONS  
TO BE VERIFIED BY CONTRACTOR

JUNE - 2022

SHEET NUMBER:

**A-01**  
OF 10 SHEETS