




This drawing is copyright of Annie Kenyon Architects Ltd. This drawing is to be read in conjunction with all related drawings. Do not scale from this drawing. All dimensions must be checked and verified on site before commencing any work or producing shop drawings. The originator should be notified immediately of any discrepancy.

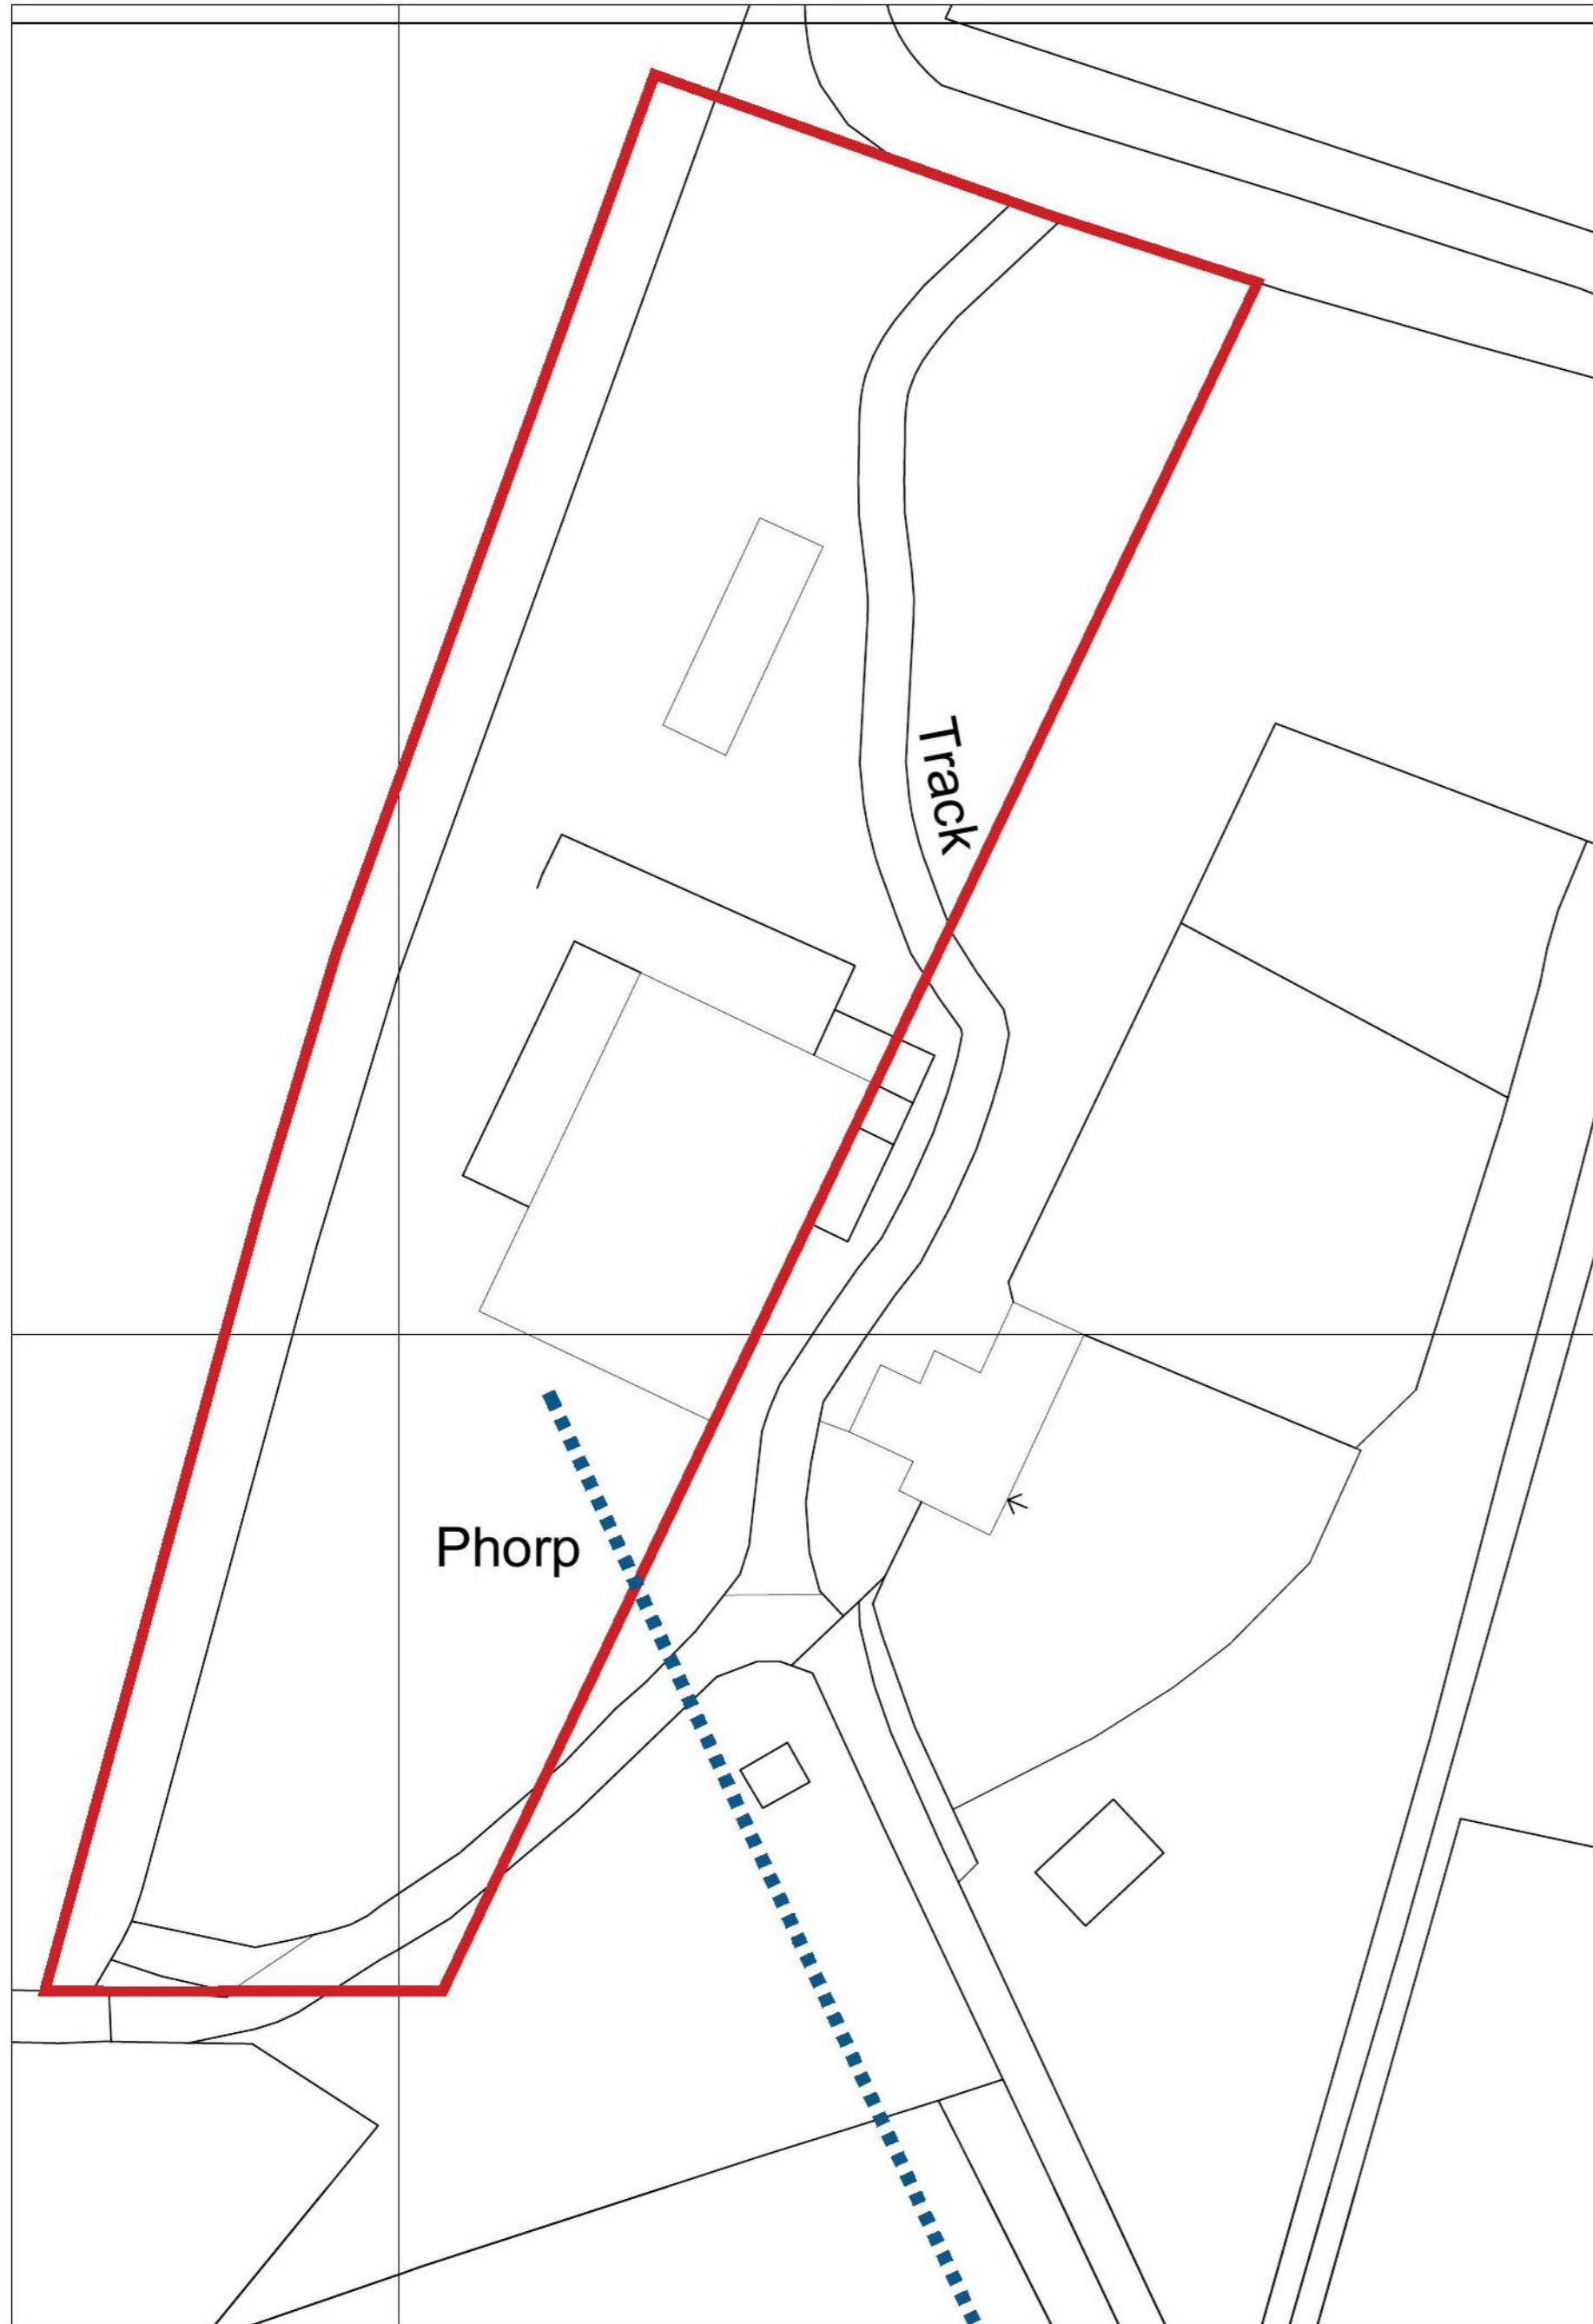

Existing Site Plan 1:500

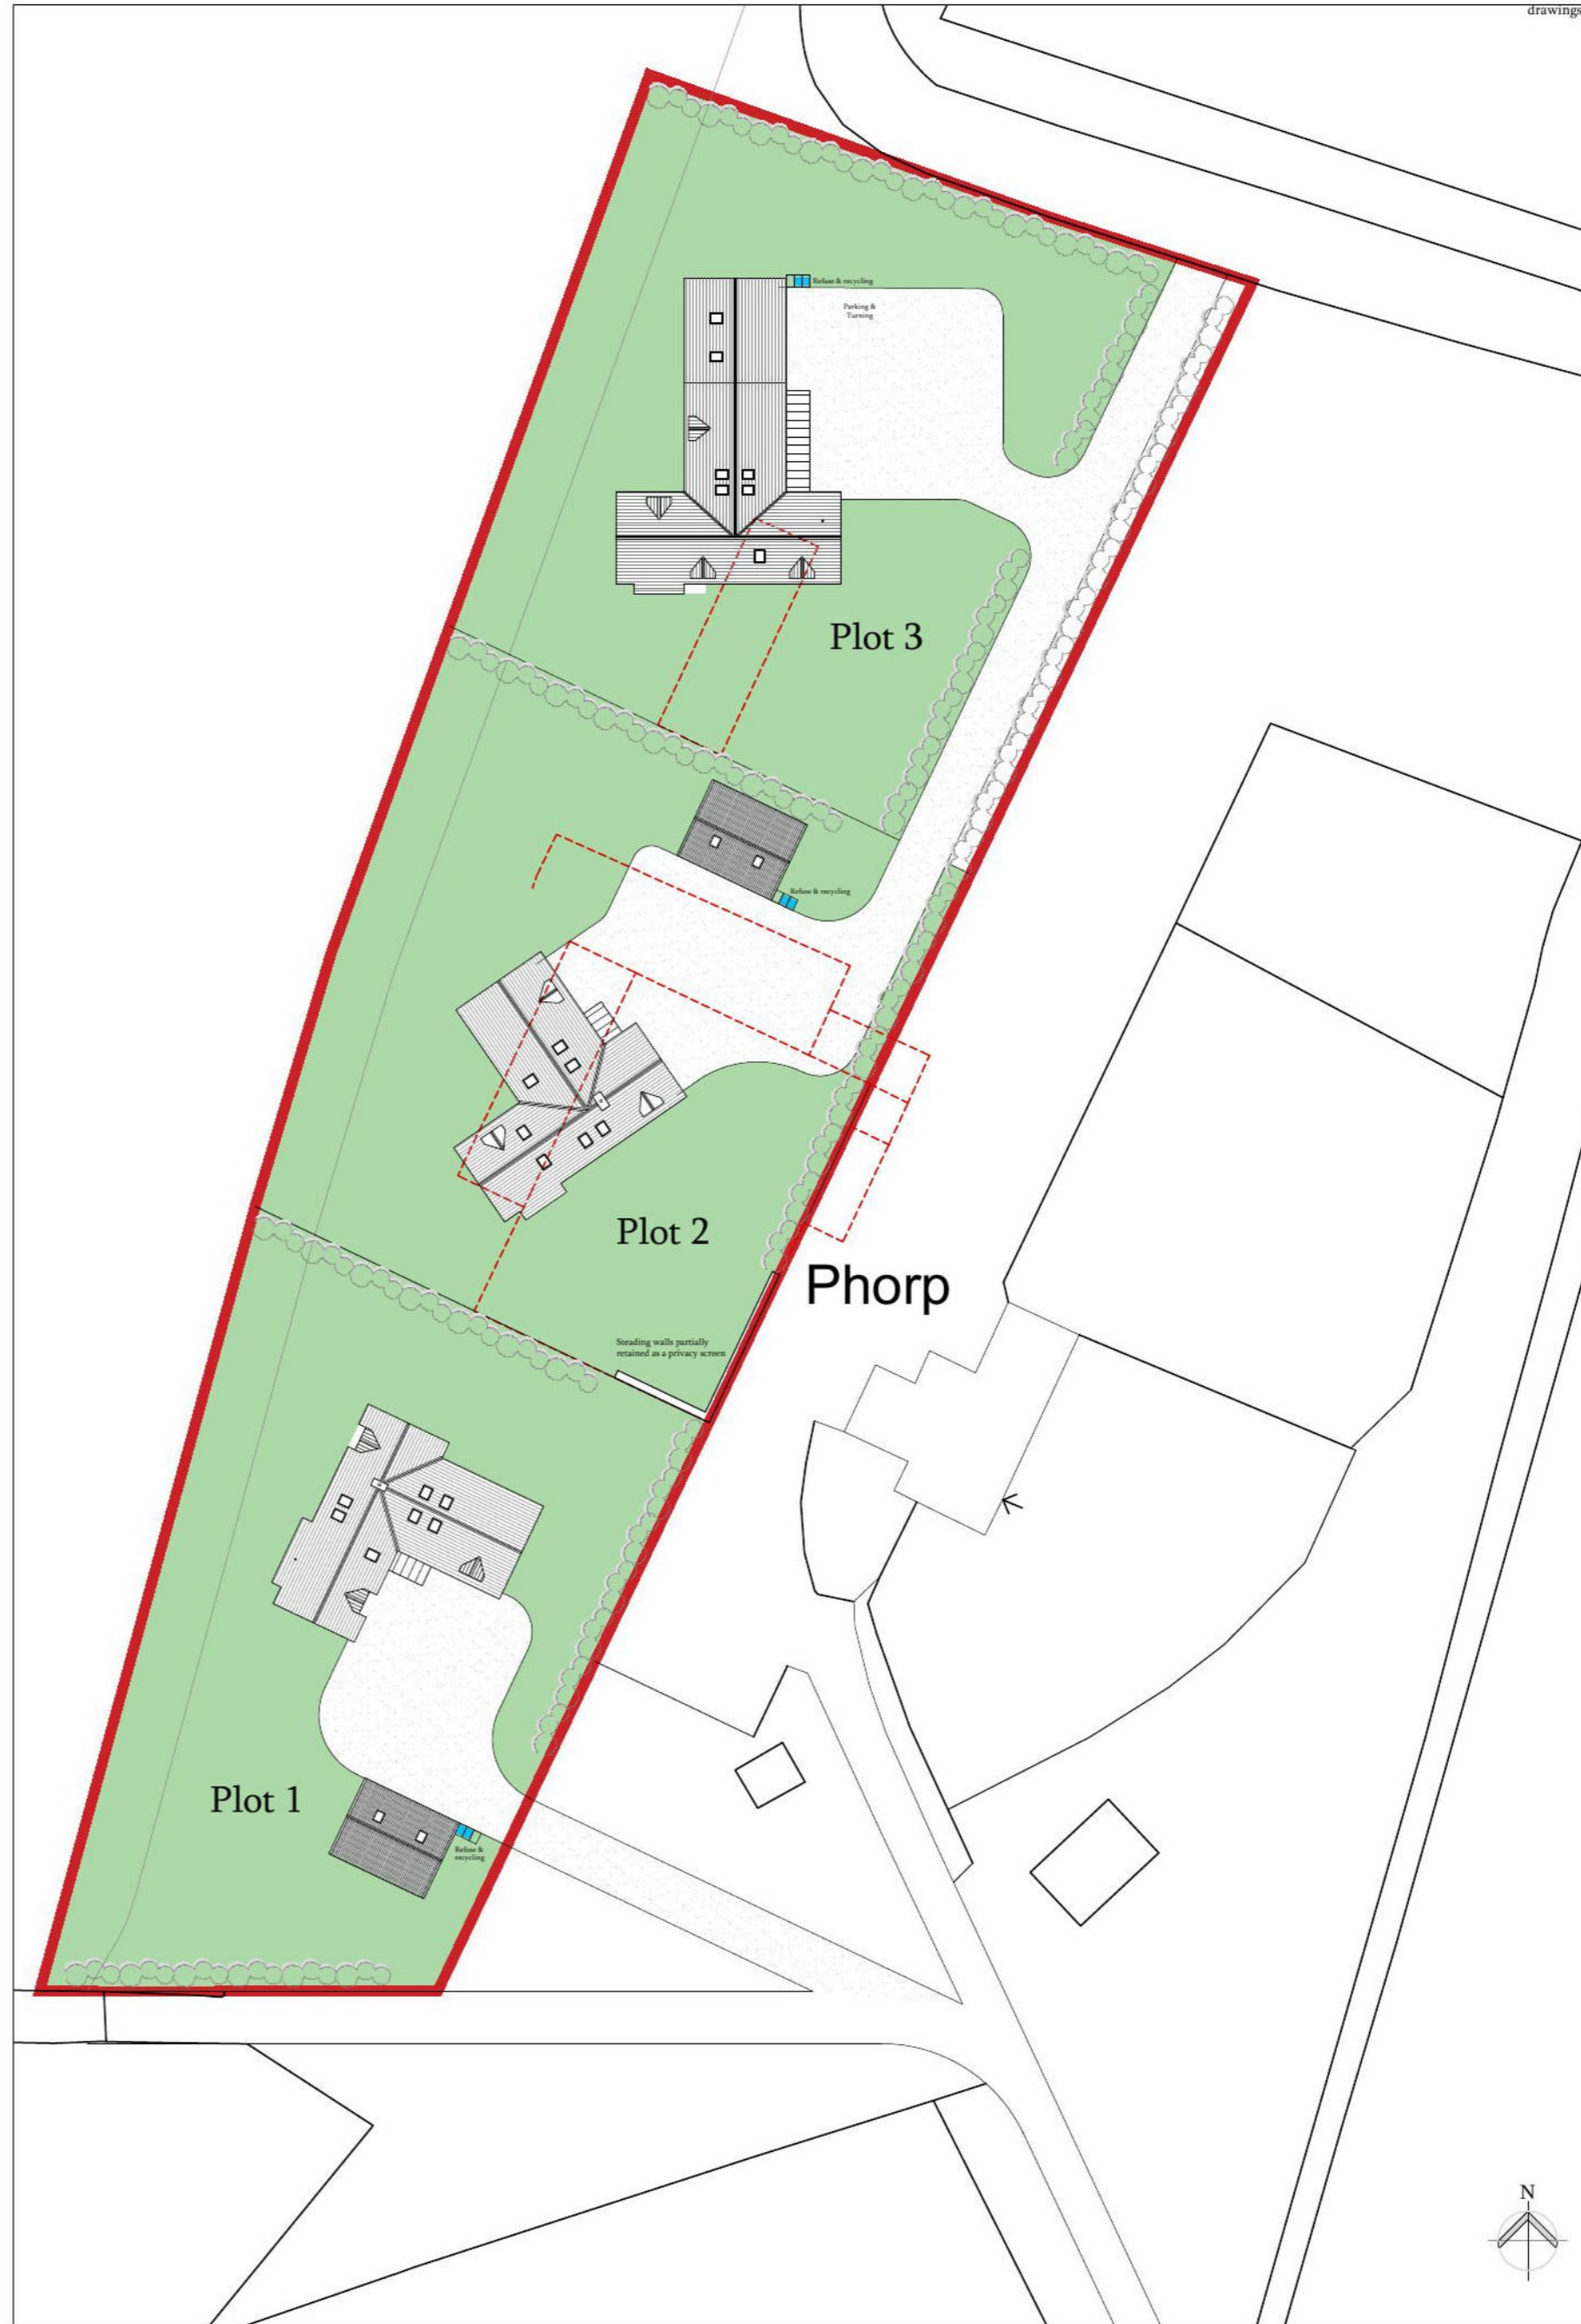

Proposed Site Plan 1:500

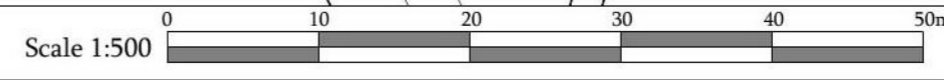

AMENDED PLANS

Town & Country Planning
(Scotland) Act, 1997
as amended

APPROVED

14 November 2018

Development Management
Environmental Services
The Moray Council

PLANNING

A Salvaged slate on Plot 3 garage

aka
Annie Kenyon Architects Ltd

South Lediken Studios
Insch
Aberdeenshire
AB52 6SH
tel/fax: 01464 851 621
www.akenyonarchitects.com
info@akenyonarchitects.com

Client
Altyre Estate

Job Title
Phorp Steading
Forres
Moray

Drawing Title
Site Plan

CAD Reference

Scale at A2 1:500	Drawn PMcW	Chk NM	Date June 2018
----------------------	---------------	-----------	-------------------

Job No. 507	Drawing No. L-04	Revision No. A
----------------	---------------------	-------------------