


PLOT 2 ,HOUSE TYPE 2 PLANS ,ELEVATIONS AND SITE PLAN


PLOT 2 ,DOUBLE GARAGE PLANS ,ELEVATIONS

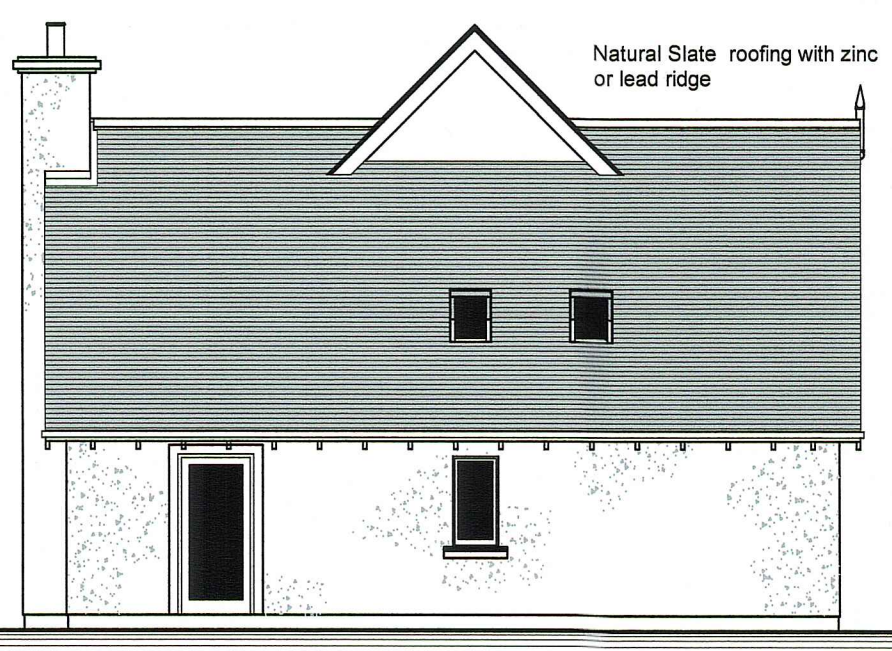

North East Elevation SCALE 1:100

ALL GUTTERS AND DOWN PIPED TO BE BLACK UPVC WITH MATCHING CLIPS AND BRACKETS


BASE COURSE TO BE SMOOTH CEMENT CREAM IN COLOUR TO MATCH PRECAST

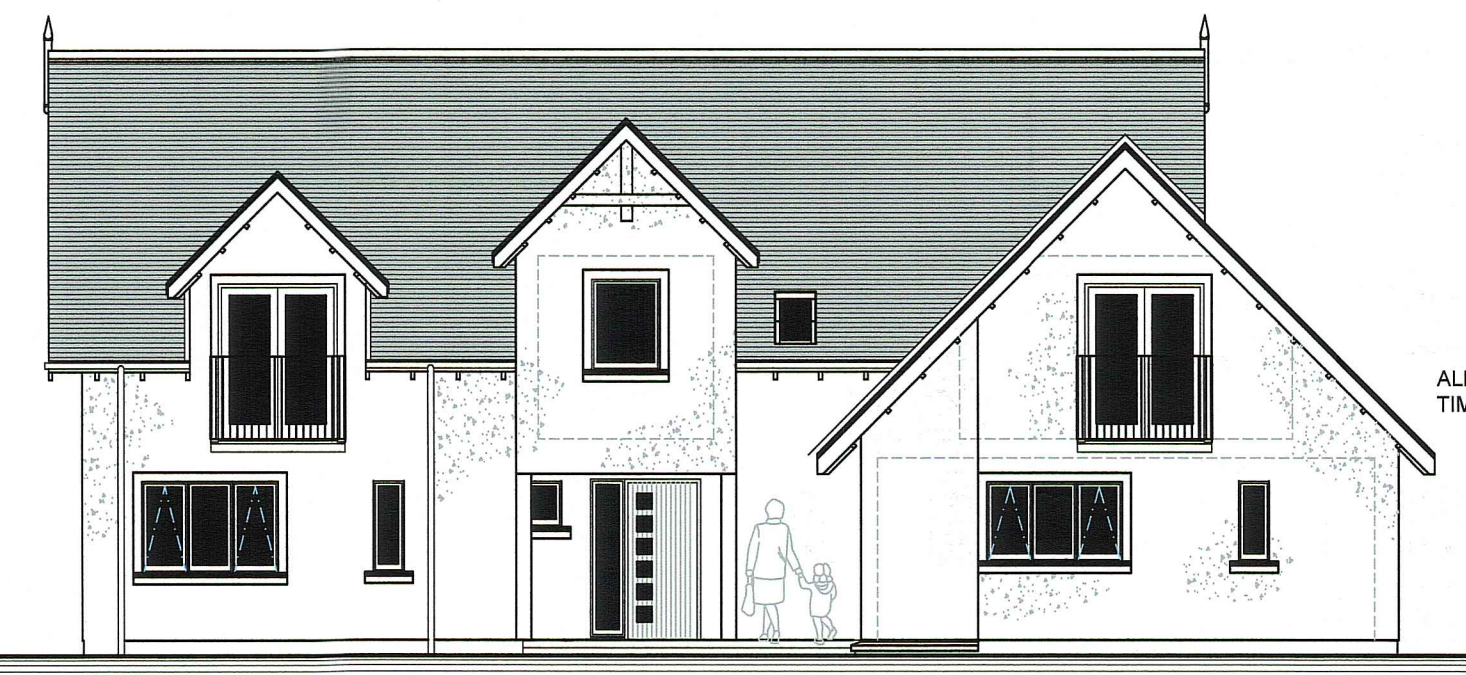


South East Elevation SCALE 1:100

ALL EXTERNALL EXPOSED TIMBERS TO BE BLACK


WALL CONSTRUCTION EXTERIOR WALL COMPRISING FINE WET DASH CHIP OFF WHITE (CREAM) ON SCRATCH COAT TERMINATED AT BELL CAST ALL ON 100MM CONG BLOCK OUTER LEAF WITH 150 MM MIN ABOVE GROUND LEVEL.

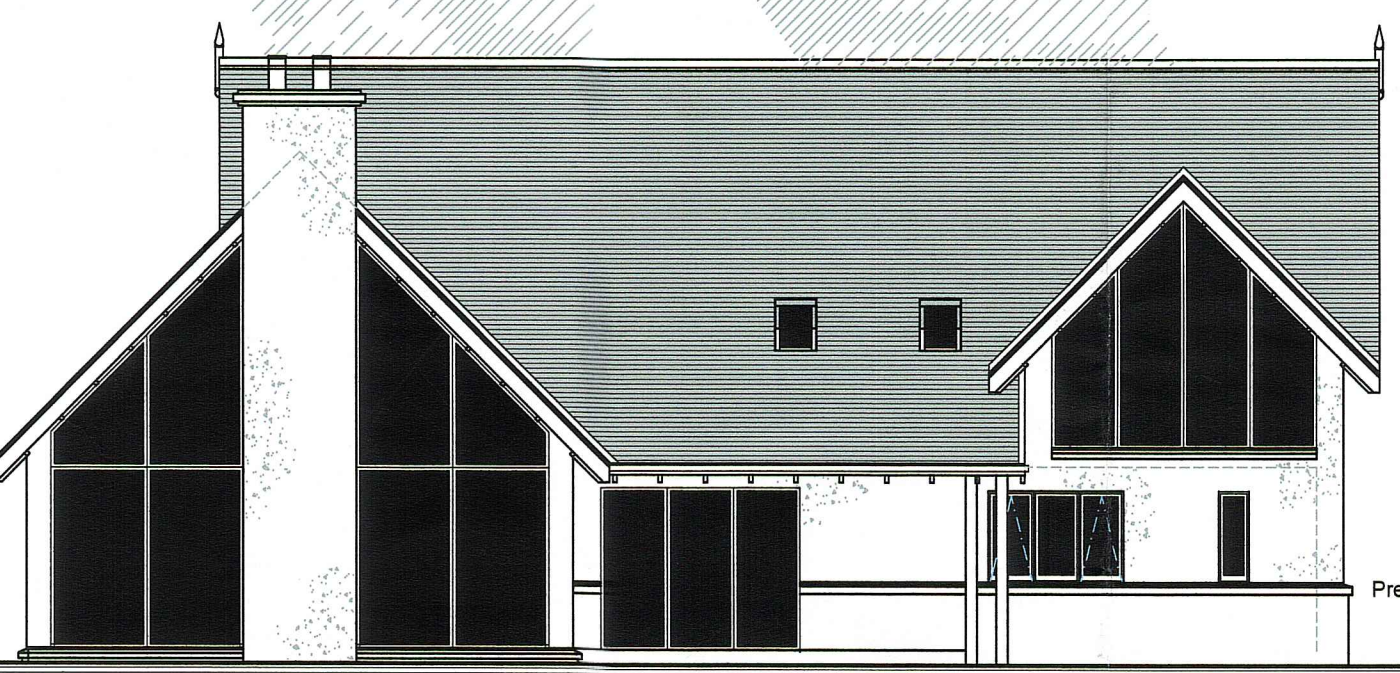

North West Elevation SCALE 1:100

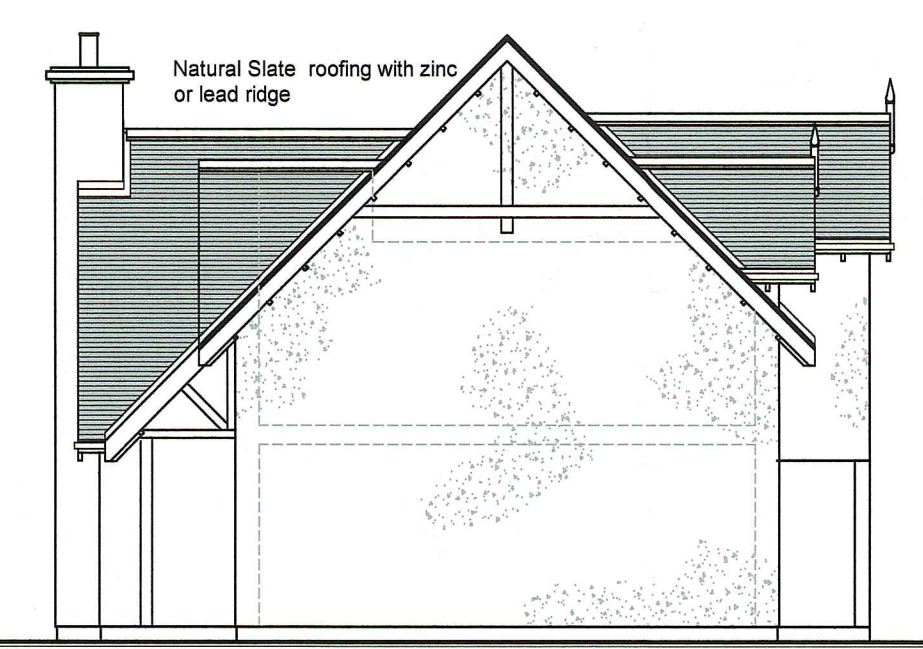


South West Elevation SCALE 1:100

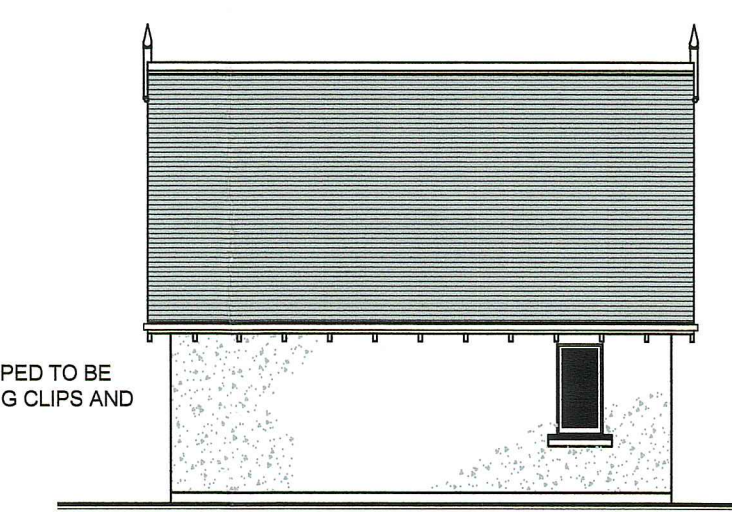

East Elevation SCALE 1:100

ALL GUTTERS AND DOWN PIPED TO BE BLACK UPVC WITH MATCHING CLIPS AND BRACKETS

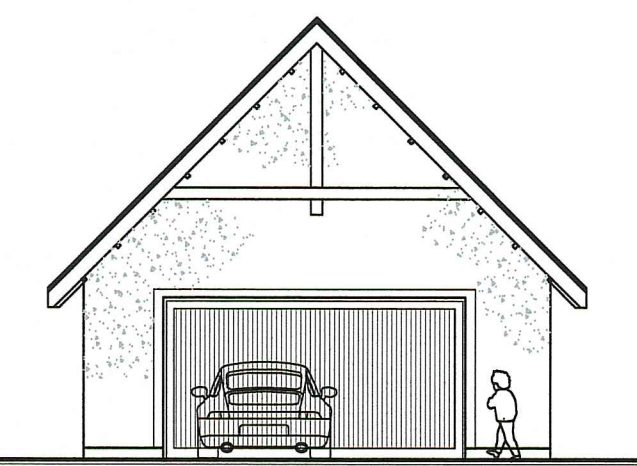


North Elevation SCALE 1:100

Natural Slate roofing with zinc or lead ridge




South Elevation SCALE 1:100

ALL EXTERNALL EXPOSED TIMBERS TO BE BLACK

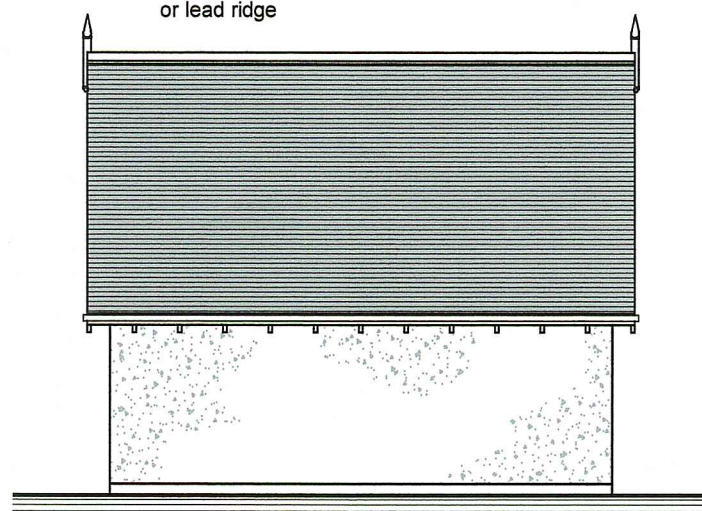


West Elevation SCALE 1:100


WALL CONSTRUCTION EXTERIOR WALL COMPRISING FINE WET DASH CHIP OFF WHITE (CREAM) ON SCRATCH COAT TERMINATED AT BELL CAST ALL ON 100MM CONG BLOCK OUTER LEAF WITH 150 MM MIN ABOVE GROUND LEVEL.

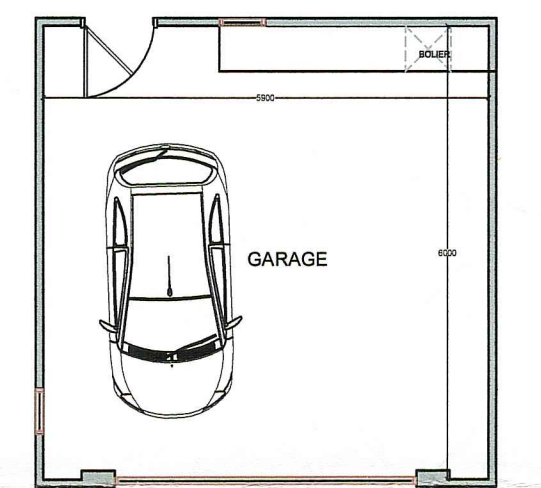


Floor Plan SCALE 1:100

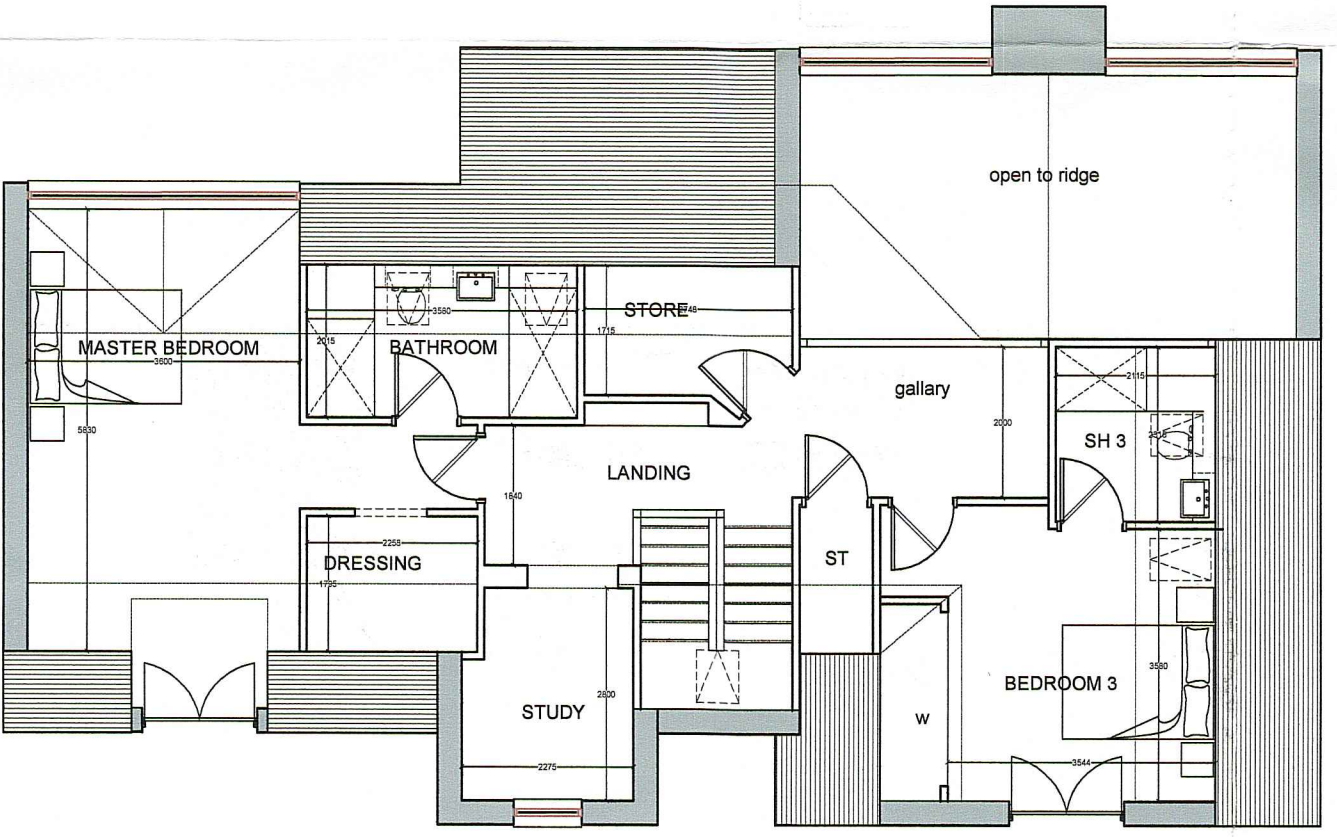

First Floor Plan SCALE 1:100

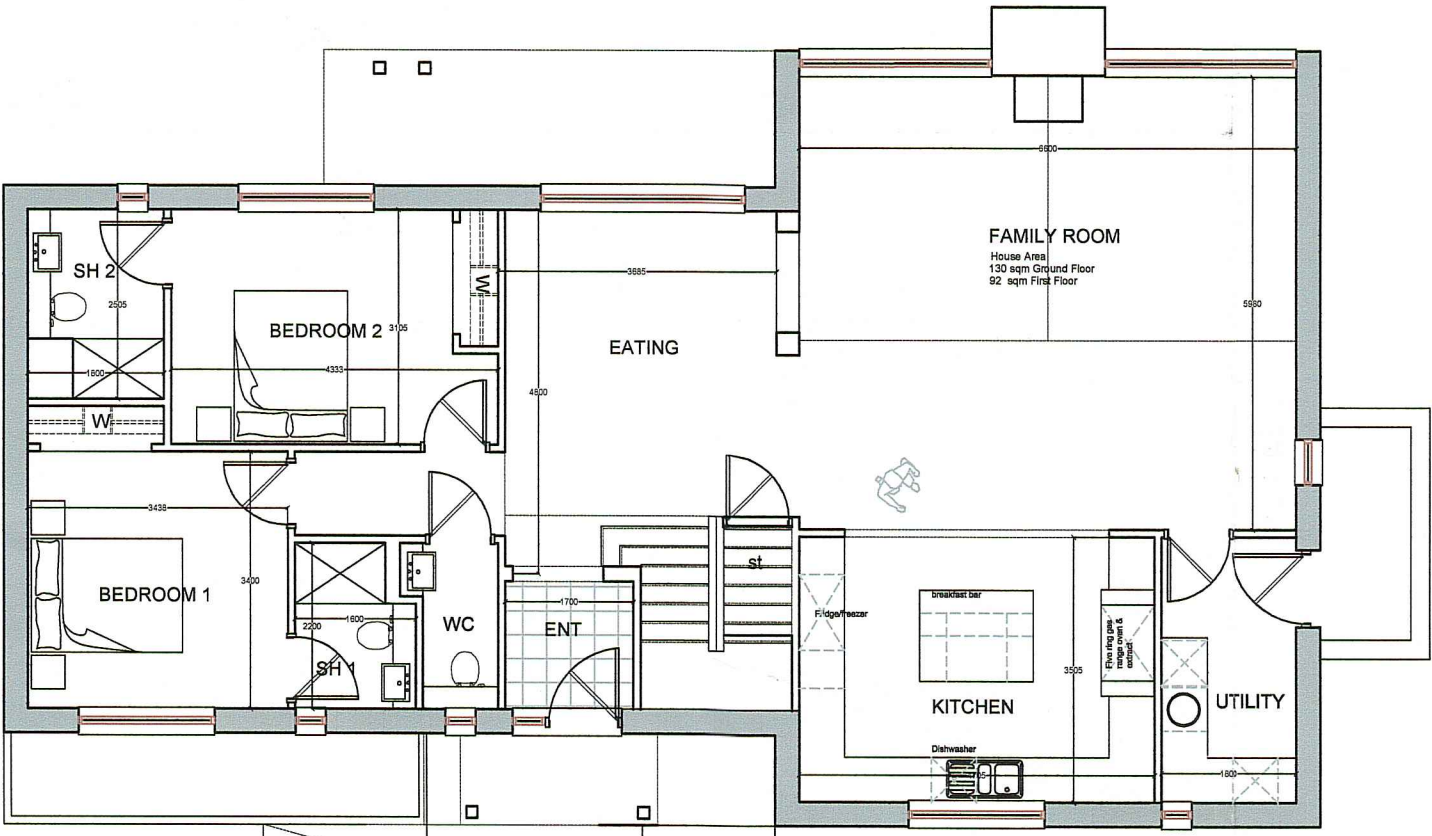

Ground Floor Plan SCALE 1:100

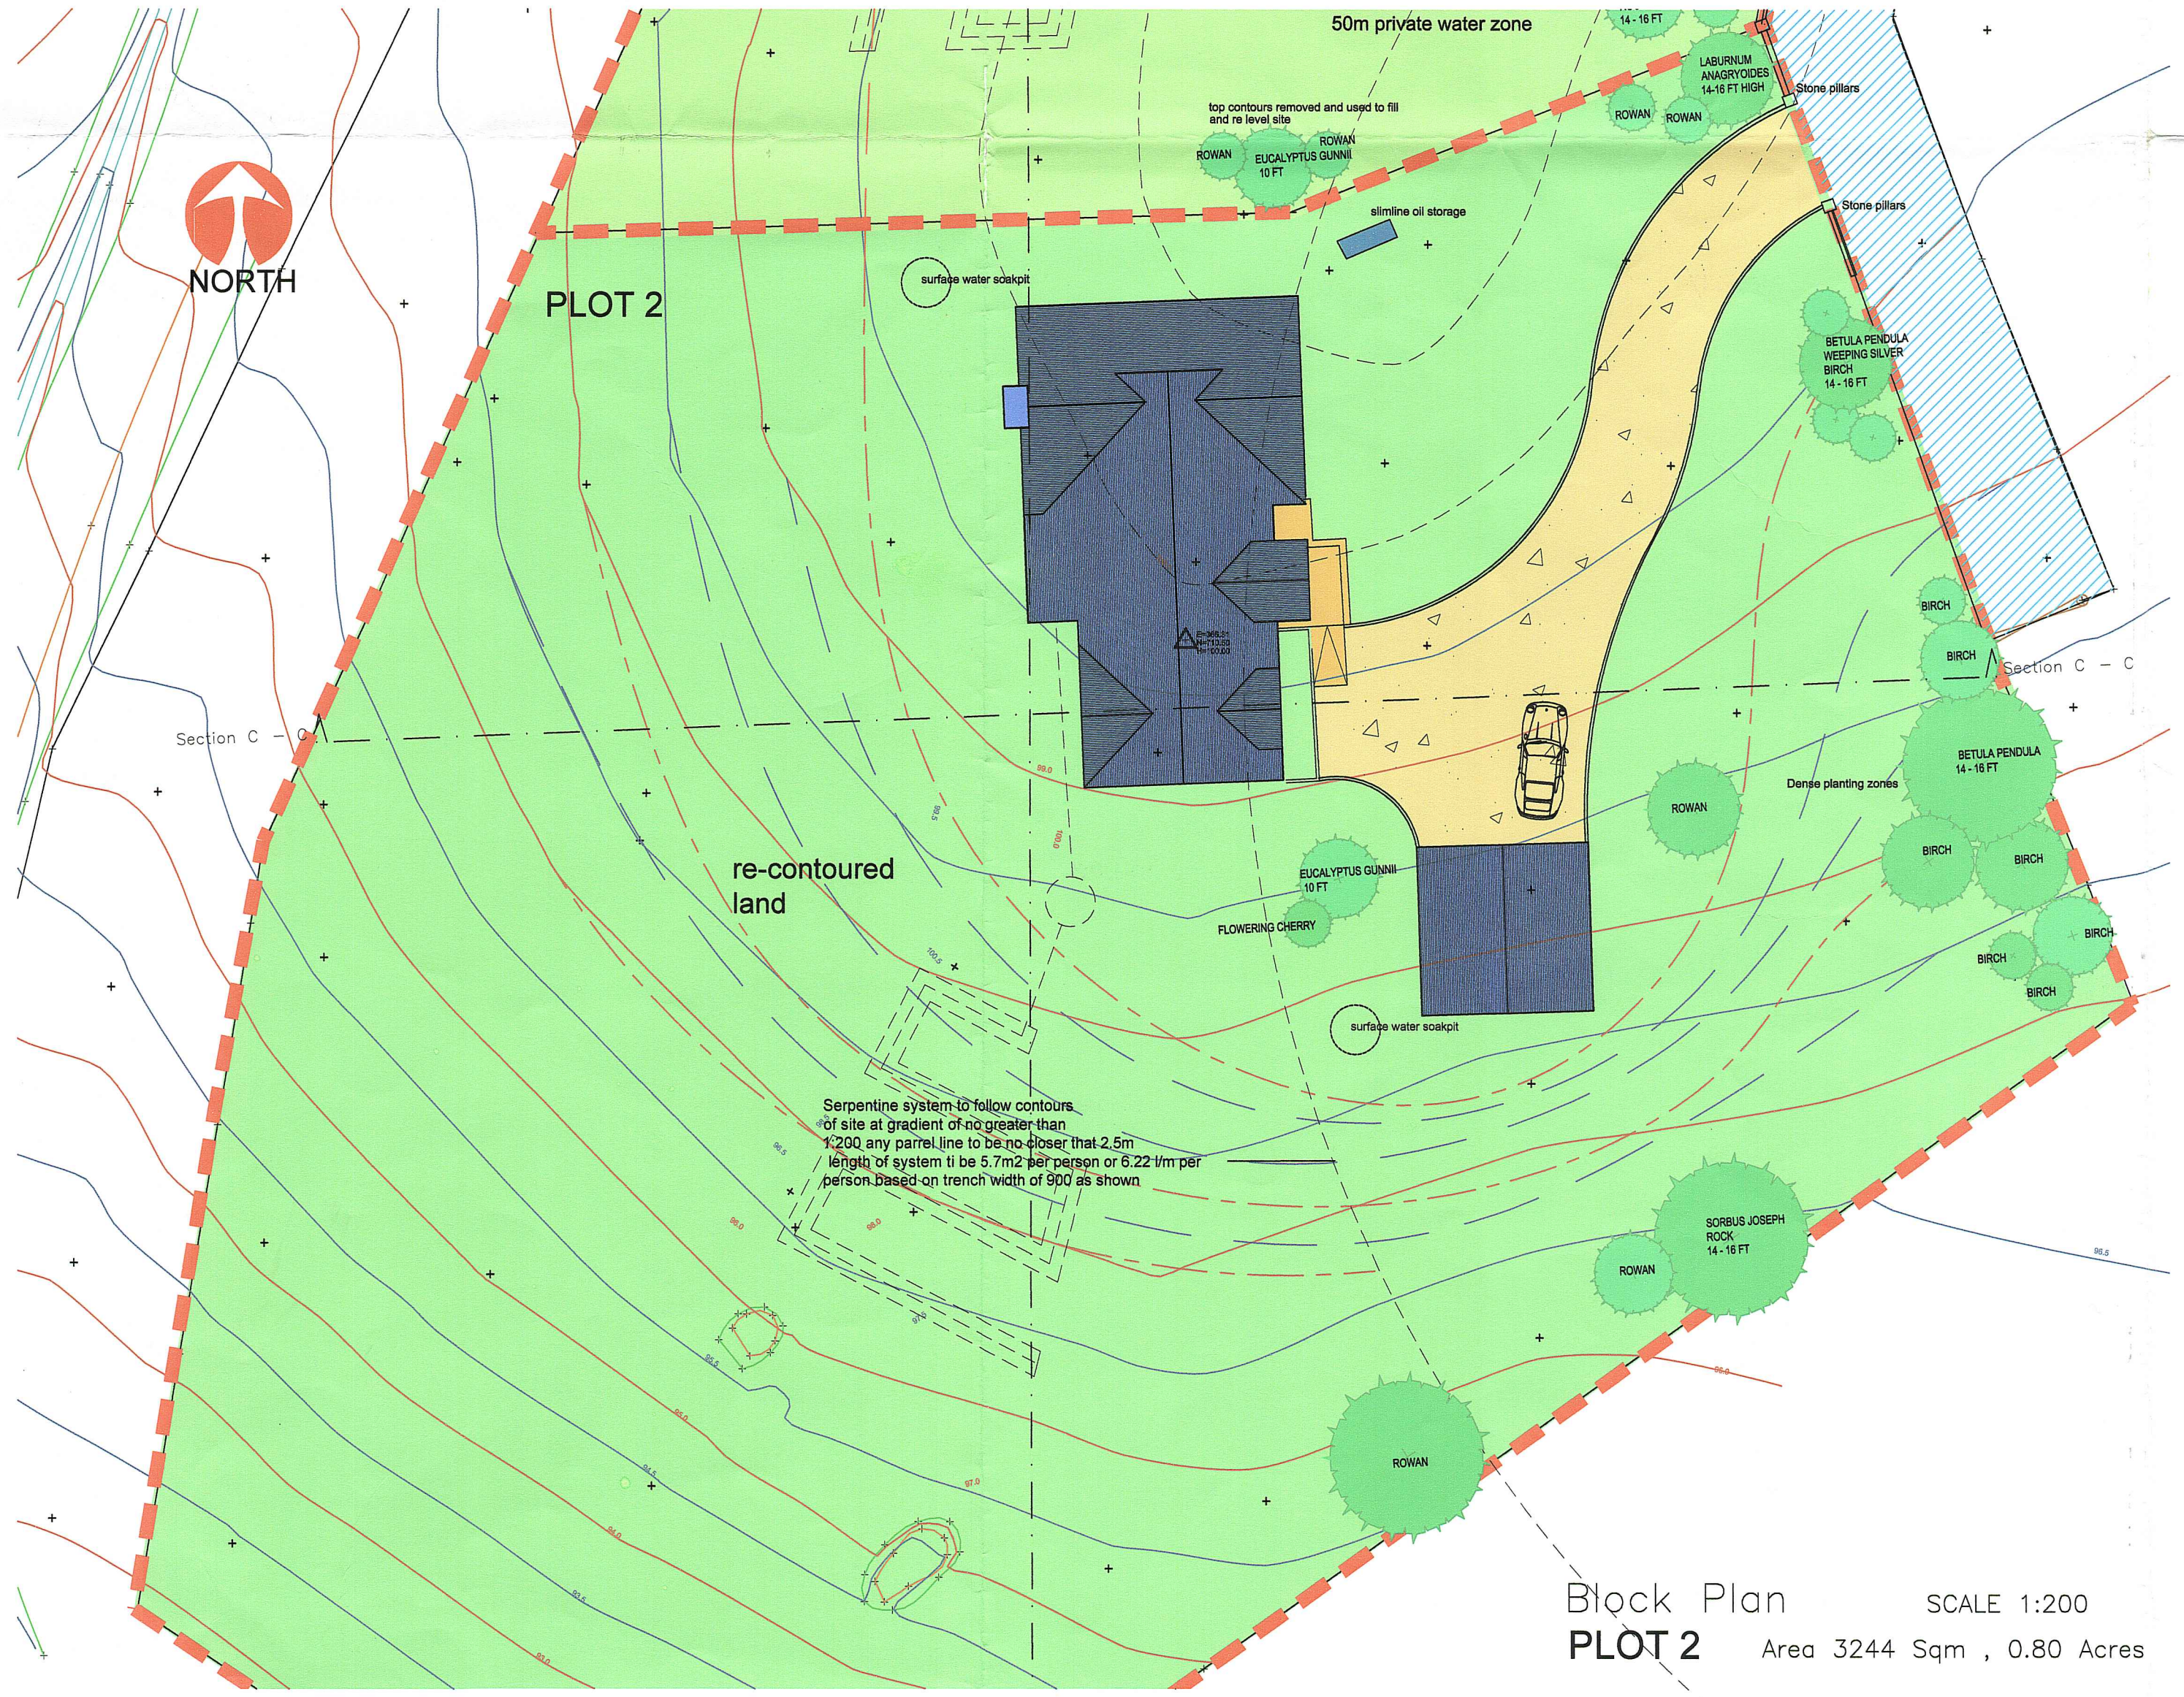

re-contoured land

Serpentine system to follow contours of site at gradient of no greater than 1:200 any parallel line to be no closer than 2.5m length of system to be 5.7m² per person or 6.22 l/m per person based on trench width of 900 as shown

Block Plan SCALE 1:200
PLOT 2 Area 3244 Sqm , 0.80 Acres



Location Plan SCALE 1:2500

HIGHLAND COUNCIL
INVERNESS PLANNING & BUILDING STANDARDS OFFICE
PLAN 2 OF 3 APPLICATION REFERENCE 09/00451/REMIN
APPROVED 5.8.2009

HIGHLAND COUNCIL
INVERNESS PLANNING & BUILDING STANDARDS
PLAN 2 OF 3
09/00451/FULLIN
RECEIVED 01.07.09


MRH design LTD
ARCHITECTURAL TECHNOLOGY
THE STUDIO
No 9
Hughes of Woodside
Wardhill
Inverness IV25TH
Tel/Fax: 01463 794410
Mobile: 07760 195141
Email: info@mrhdesign.co.uk
Web: www.mrhdesign.co.uk

DO NOT SCALE, IF IN DOUBT PLEASE ASK
All setting out must be checked on site prior to commencement. Any discrepancy must be reported to client

Client
AG CONTRACTORS

Project
Plots 1 & 2
Borgorstan Torness Dores
Inverness
Description
Proposed 1 1/2 Storey Luxury Private dwelling
PLANNING ISSUE
Scale Various
Project No. 2007-30

Date June 2009
Drawing No 07/30-MRH-101

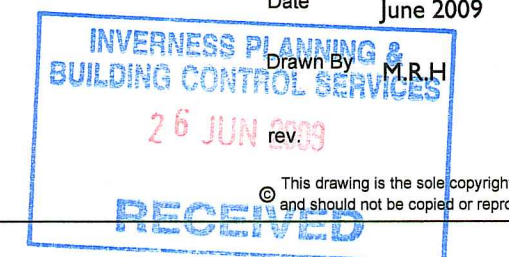

This drawing is the sole copyright of MRH Design architectural technology and should not be copied or reproduced without prior consent.