
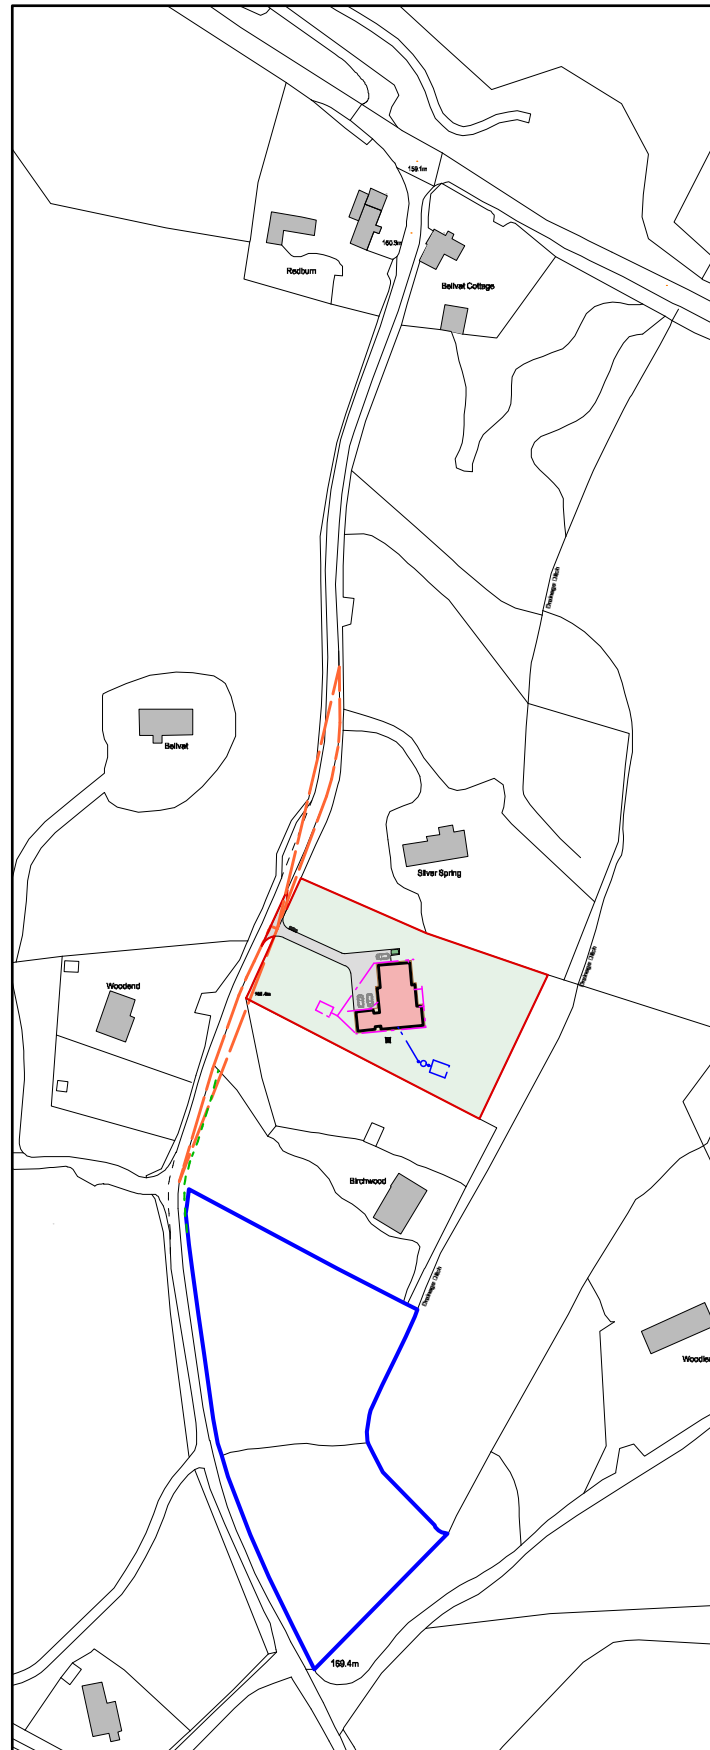



N.B. DO NOT SCALE DRAWINGS

Contractor / Manufacturers to check all site measurements and profiles prior to ordering and/or manufacturing components. Any discrepancies must be brought to the attention of the Architect. Do not scale dimensions from drawings.


If any deviations from the approved Building Warrant drawings take place on site further Architectural services may be required. In the first instance the contractor should check with Building Standards if an Amendment of Building Warrant is required and thereafter, the matter referred back to the Architect for re-submission.

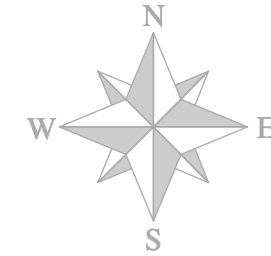


Location Plan 1:2500

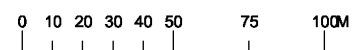

1:2500 Bar Scale

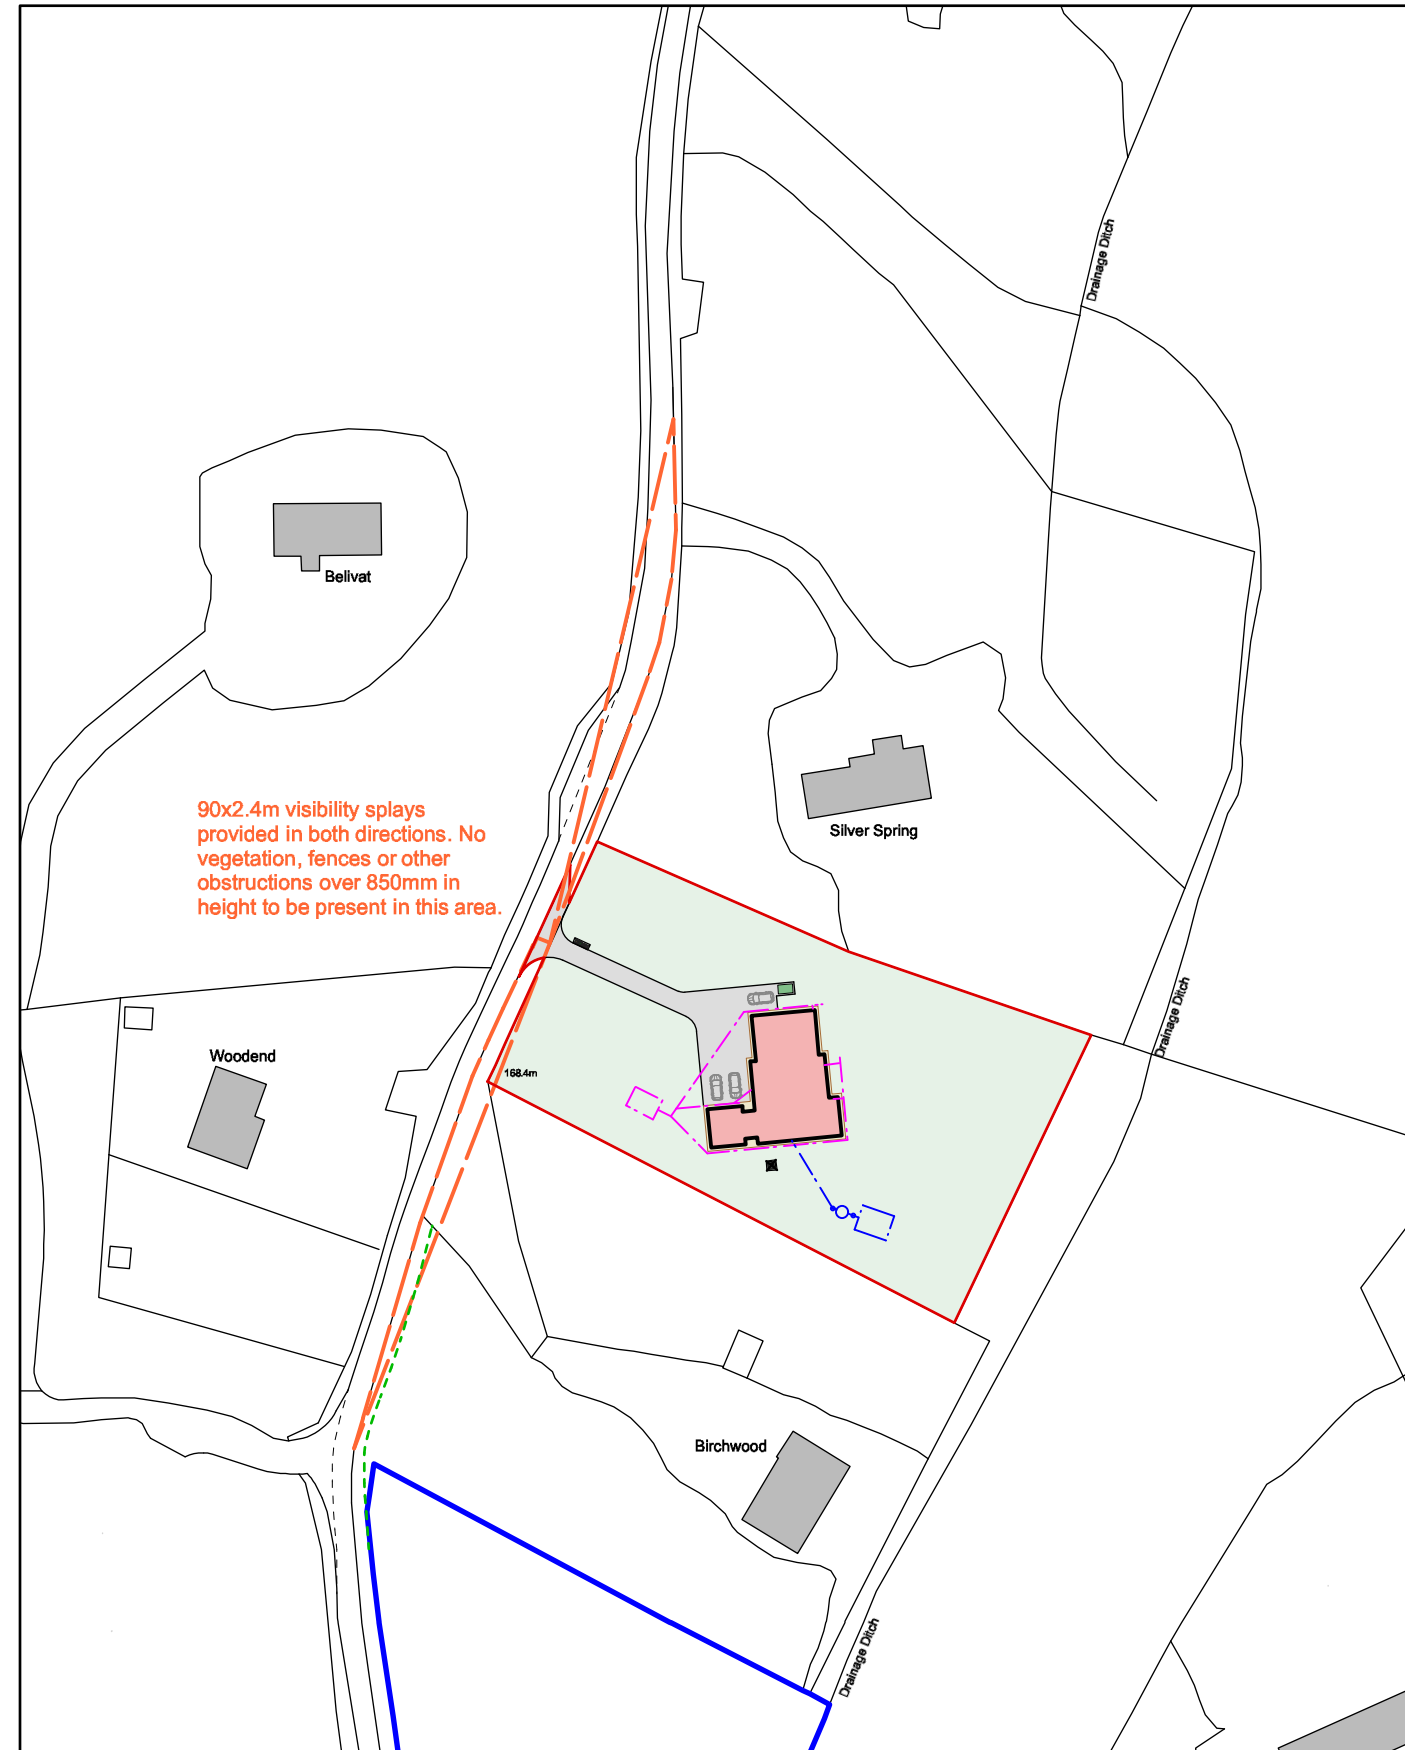

Location Plan 1:1250

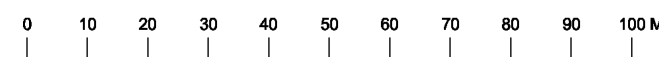

1:1250 Bar Scale

Development boundary outlined in **RED** - 4120m²
Other land owned by applicant outlined in **BLUE**

Rev.	Amendment	By	Date
B	Access driveway relocated 5m to the South	MP	May '18
A	Boundary of development line amended to include access to public road.	MP	May '18

**ASHLEY
BARTLAM
PARTNERSHIP**

Est. 1947

WARDS HOUSE, WARDS ROAD,
ELGIN, IV30 1NL

Proposed Dwelling House at
Plot 2,
North of 'Birchwood',
Belivat,
Nairn,
For Mr P. Gibson.

Location Plan

Project No.	8168	Dwg No.	1-LP1
Date	April '18		
Scale	1:1250/2500@A3		
By	MP		
Checked	AIM		

Tel. 01343 543287
enquiries@ashleybartlam.co.uk



ARCHITECTS

www.ashleybartlam.co.uk